

Bylaw No. 18-08

Rural Municipality of Beaver River No. 622

A bylaw to amend Bylaw No. 58 known as the Basic Planning Statement.

The Council of the R.M. of Beaver River No. 622, in the Province of Saskatchewan, enacts to amend Bylaw No. 58 as follows:

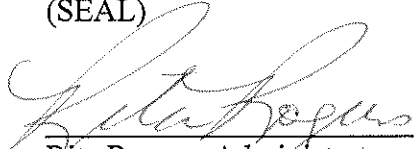
1. The Land Use Concept Map referred to in Part VIII of the Basic Planning Statement is amended by:

Redesignating from A-Agriculture Development Policy Area to Lakeshore Development Policy Area, all that land within the bold dashed line on the attached plan of proposed subdivision prepared by Micheal L. Waschuk, Saskatchewan Land Surveyor, dated January 8, 2008 which forms part of this Bylaw.

2. This Bylaw shall come into force and take effect when approved by the Minister.

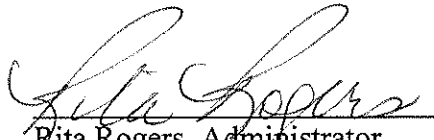

Murray Rausch, Reeve

(SEAL)


Rita Rogers, Administrator



Certified a true copy of Bylaw 18-08
Passed by Council on Jan 9, 2009 A.D.


Rita Rogers, Administrator



PLAN OF PROPOSED SUBDIVISION
 SHOWING SUBDIVISION OF PART OF
 N½ SEC. 27-62-23-3
 SURFACE PARCEL No. 163468840
 RM of BEAVER RIVER, No.622, SASK.

PRELIMINARY PLAN COMPLETED
 ON AUGUST 1st, A.D. 2008,
 BY: Michael J. Woschke, S.L.S.

LEGEND:
 PORTION TO BE SEVERED IS BOUNDED BY A
 HEAVY DASHED LINE, AND CONTAINS 1.67 HECTARES
 MORE OR LESS.
 MEASUREMENTS ARE IN METRES AND DECIMALS
 OF A METRE.
 SCALE: 1:2,000
 DEPARTMENT OF GOVERNMENT RELATIONS
 COMMUNITY PLANNING BRANCH:

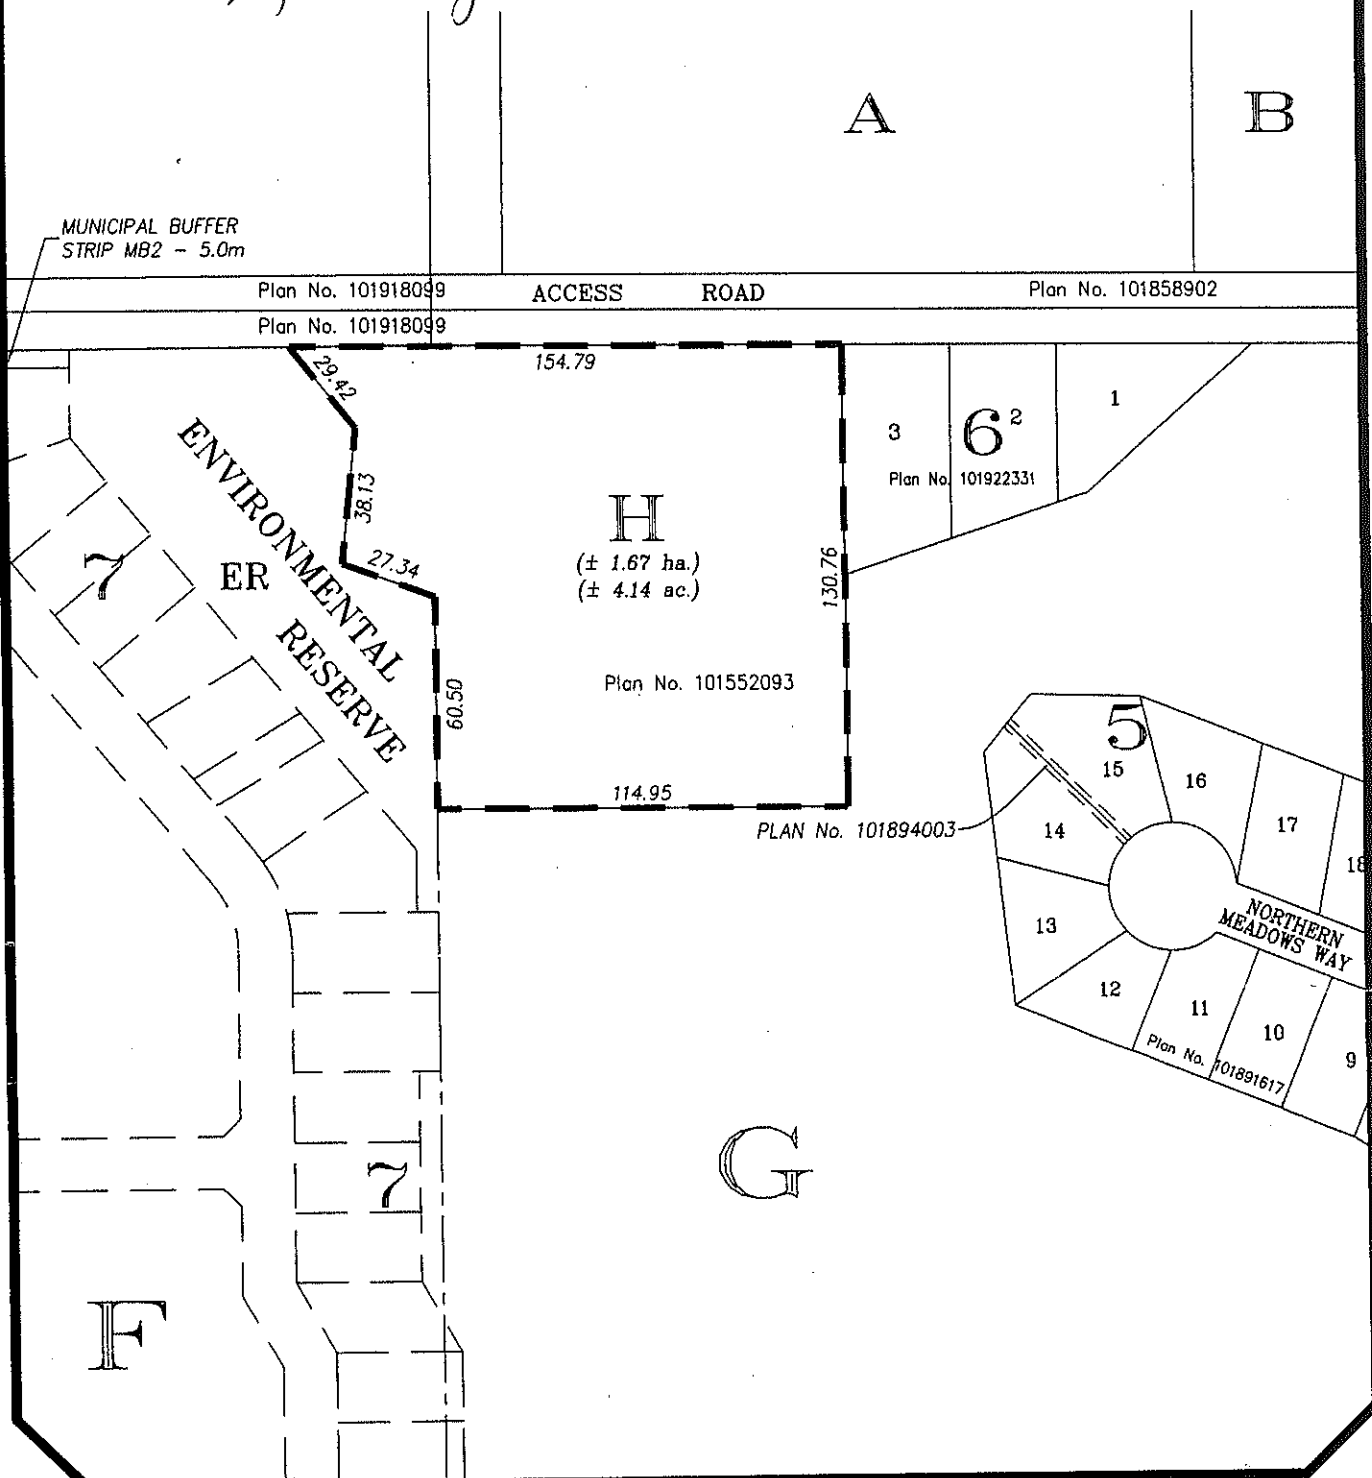
Prepared by:
 TRI-CITY SURVEYS LTD.
 P.O. BOX 548,
 NORTH BATTLEFORD, SASK.
 S9A 2Y7 OUR FILE: W07317a
 DRAWN BY: J. WALTER
 PH: 445-8148 FAX: 445-1545

OWNERS APPROVAL:

*This map forms
 part of Zylaw 18-08
 K. H. Rogers*

OWNER _____

PAGE 1 of 2



Rec'd March 10/09



Ministry of
Municipal
Affairs

Community Planning

Room 978, 122 Third Avenue North
Saskatoon SK S7K 2H6
beatrice.regnier@gov.sk.ca
(306) 933-5382
(306) 933-7720 (fax)

August 11, 2009

File: RM of Beaver River 622

Ms. Rita Rogers, Administrator
RM of Beaver River No. 622
Box 129,
PIERCELAND SK S0M 2K0

Dear Ms. Rogers:

Re: RM of Beaver River No. 622
Bylaw No. 18-08 – Amendment to Basic Planning Statement
Bylaw No. 15-08 – Amendment to Zoning Bylaw

I am pleased to inform you that Bylaw No. 18-08, an amendment to the Basic Planning Statement, and Bylaw No. 15-08, an amendment to the Zoning Bylaw have been approved. Enclosed for your records is one certified true copy of each of the bylaws, endorsed by the Assistant Deputy Minister of The Ministry of Municipal Affairs on August 6, 2009.

If you have any questions feel free to contact me.

Yours truly,

Beatrice Regnier
Community Planning Branch

Enclosure: (2)

